


**6" R22 AMVIC™ ICF COMMERCIAL BOX WINDOW, NO BUCK, BRICK - SILL**

**Alleguard**  
 1(877) 470-9991 [alleguard.com](http://alleguard.com)

18 December 2023

ALL DETAILS SHALL BE CONSTRUCTED IN ACCORDANCE WITH LOCAL BUILDING CODE AND CLIMATIC ZONE REQUIREMENTS. THE FOLLOWING INFORMATION IS PROVIDED AS A GUIDELINE ONLY AND CAN BE CHANGED WITHOUT NOTICE BY ALLEGUARD.

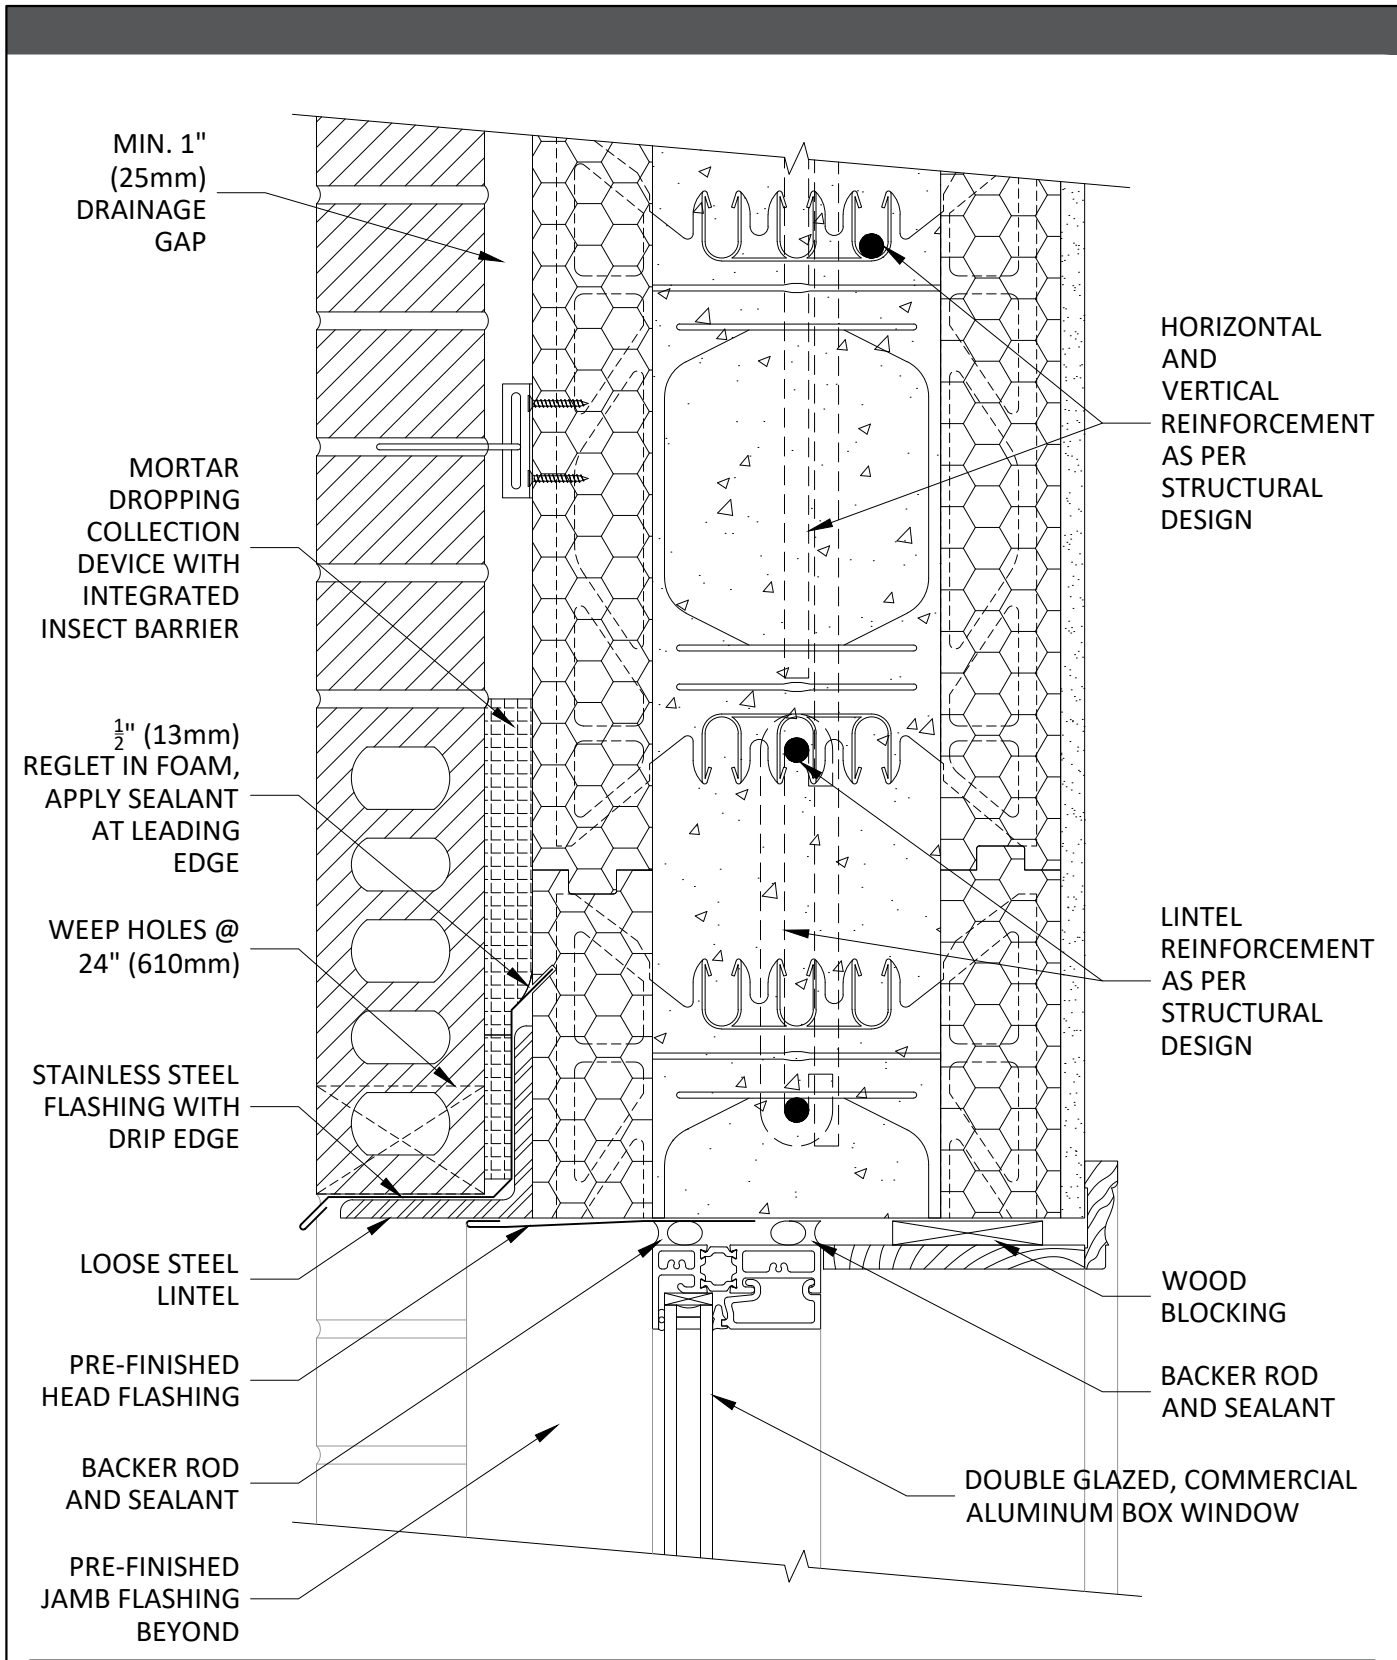


**6" R22 AMVIC™ ICF COMMERCIAL BOX WINDOW, NO BUCK, BRICK - HEAD**

**Alleguard**  
 1(877) 470-9991 [alleguard.com](http://alleguard.com)

18 December 2023

ALL DETAILS SHALL BE CONSTRUCTED IN ACCORDANCE WITH LOCAL BUILDING CODE AND CLIMATIC ZONE REQUIREMENTS. THE FOLLOWING INFORMATION IS PROVIDED AS A GUIDELINE ONLY AND CAN BE CHANGED WITHOUT NOTICE BY ALLEGUARD.

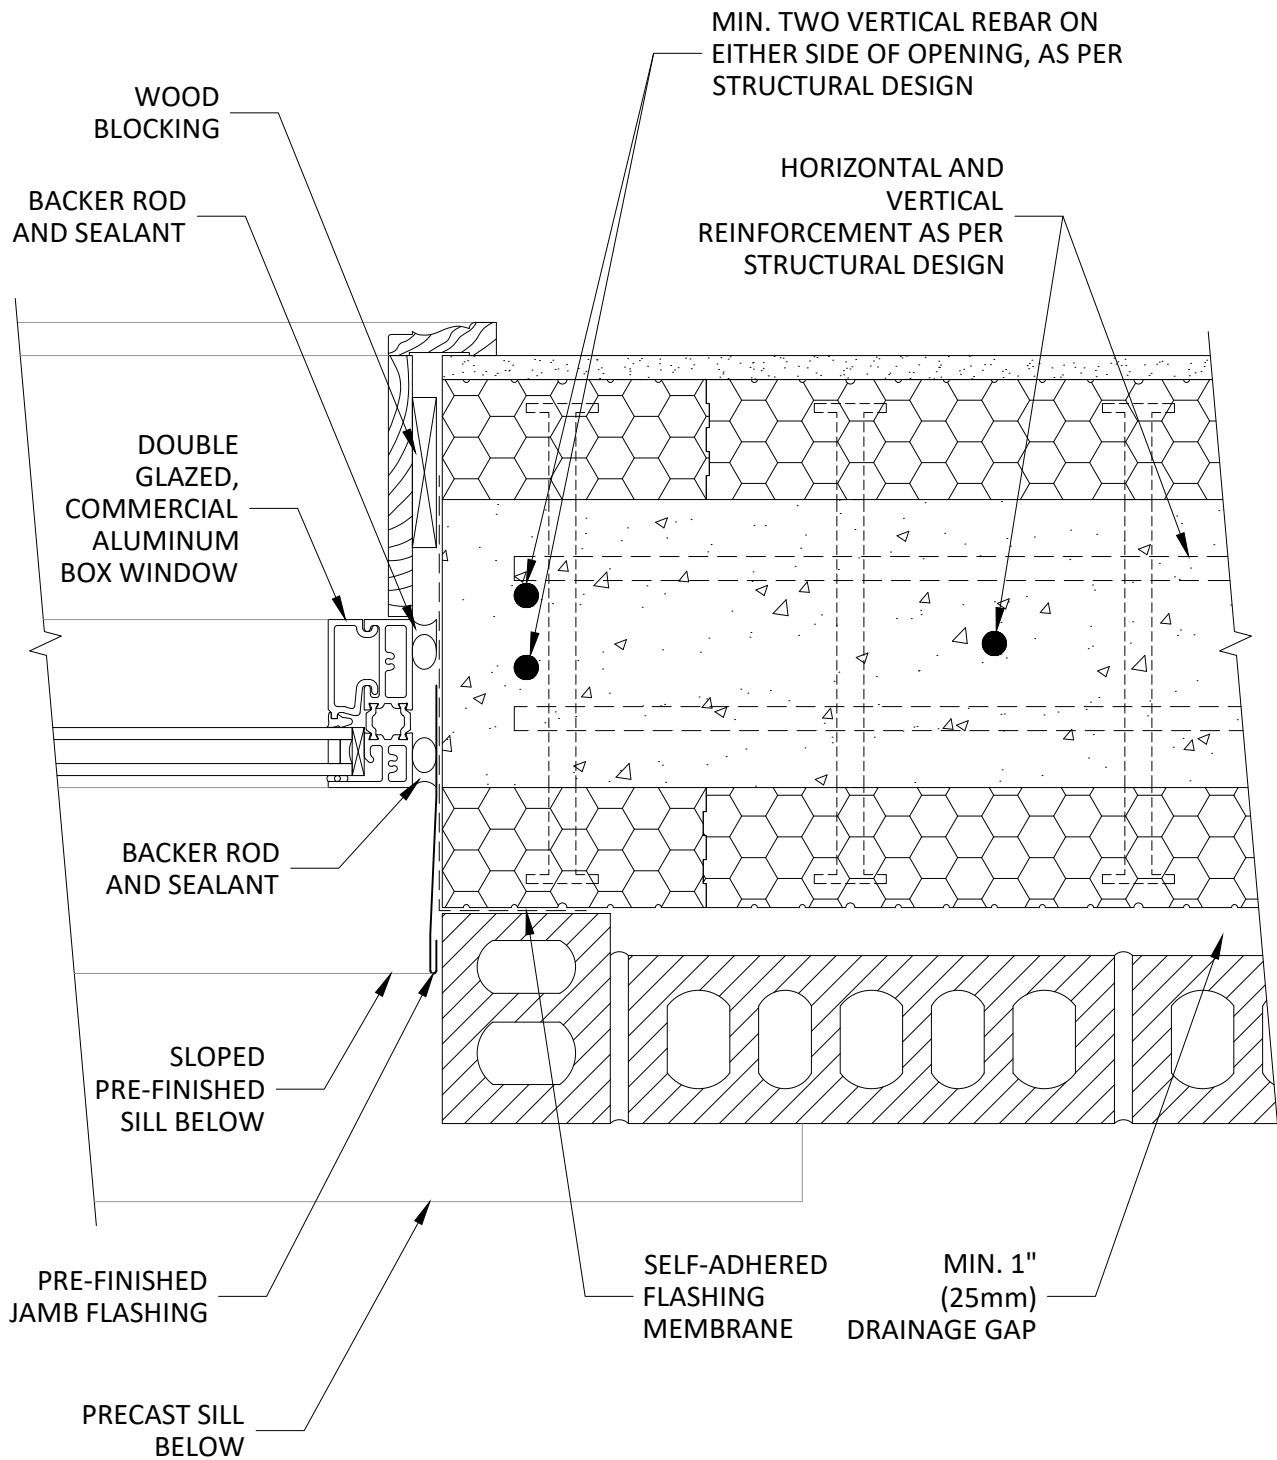

**6" R22 AMVIC™ ICF COMMERCIAL BOX WINDOW, NO BUCK, BRICK - JAMB**

**Alleguard**  
 1(877) 470-9991 [alleguard.com](http://alleguard.com)

18 December 2023

ALL DETAILS SHALL BE CONSTRUCTED IN ACCORDANCE WITH LOCAL BUILDING CODE AND CLIMATIC ZONE REQUIREMENTS. THE FOLLOWING INFORMATION IS PROVIDED AS A GUIDELINE ONLY AND CAN BE CHANGED WITHOUT NOTICE BY ALLEGUARD.